



Suite 4744
972 s.f.

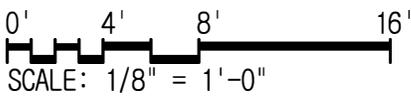




FLOOR PLAN

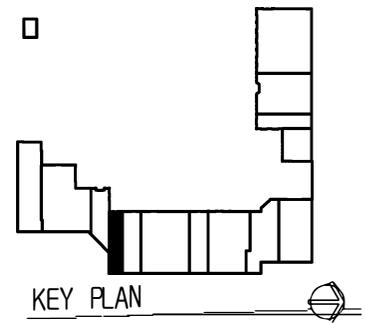

DATE:	04/06/2011
RE NO.:	1607
REVISED:	.

4744 S. Broadway Tyler, Texas
The Plaza



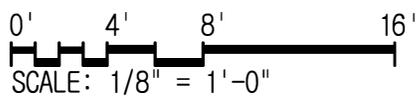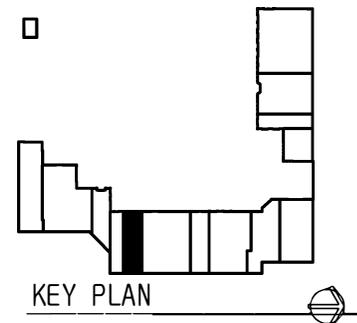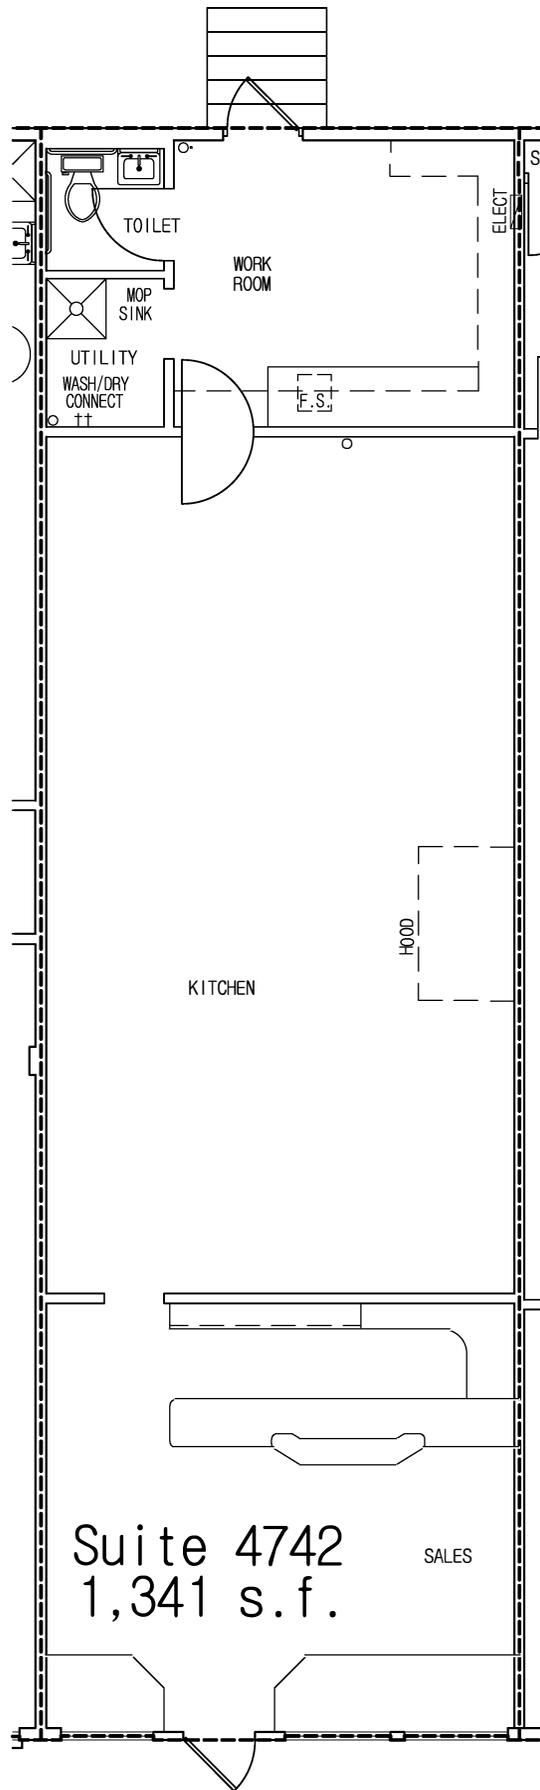

SCALE: 1/8" = 1'-0"



FLOOR PLAN

DATE:	04/06/2011
RE NO.:	1607
REVISED:	.

4742 S. Broadway Tyler, Texas


The Plaza



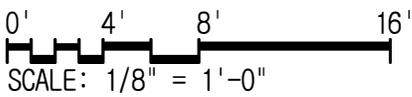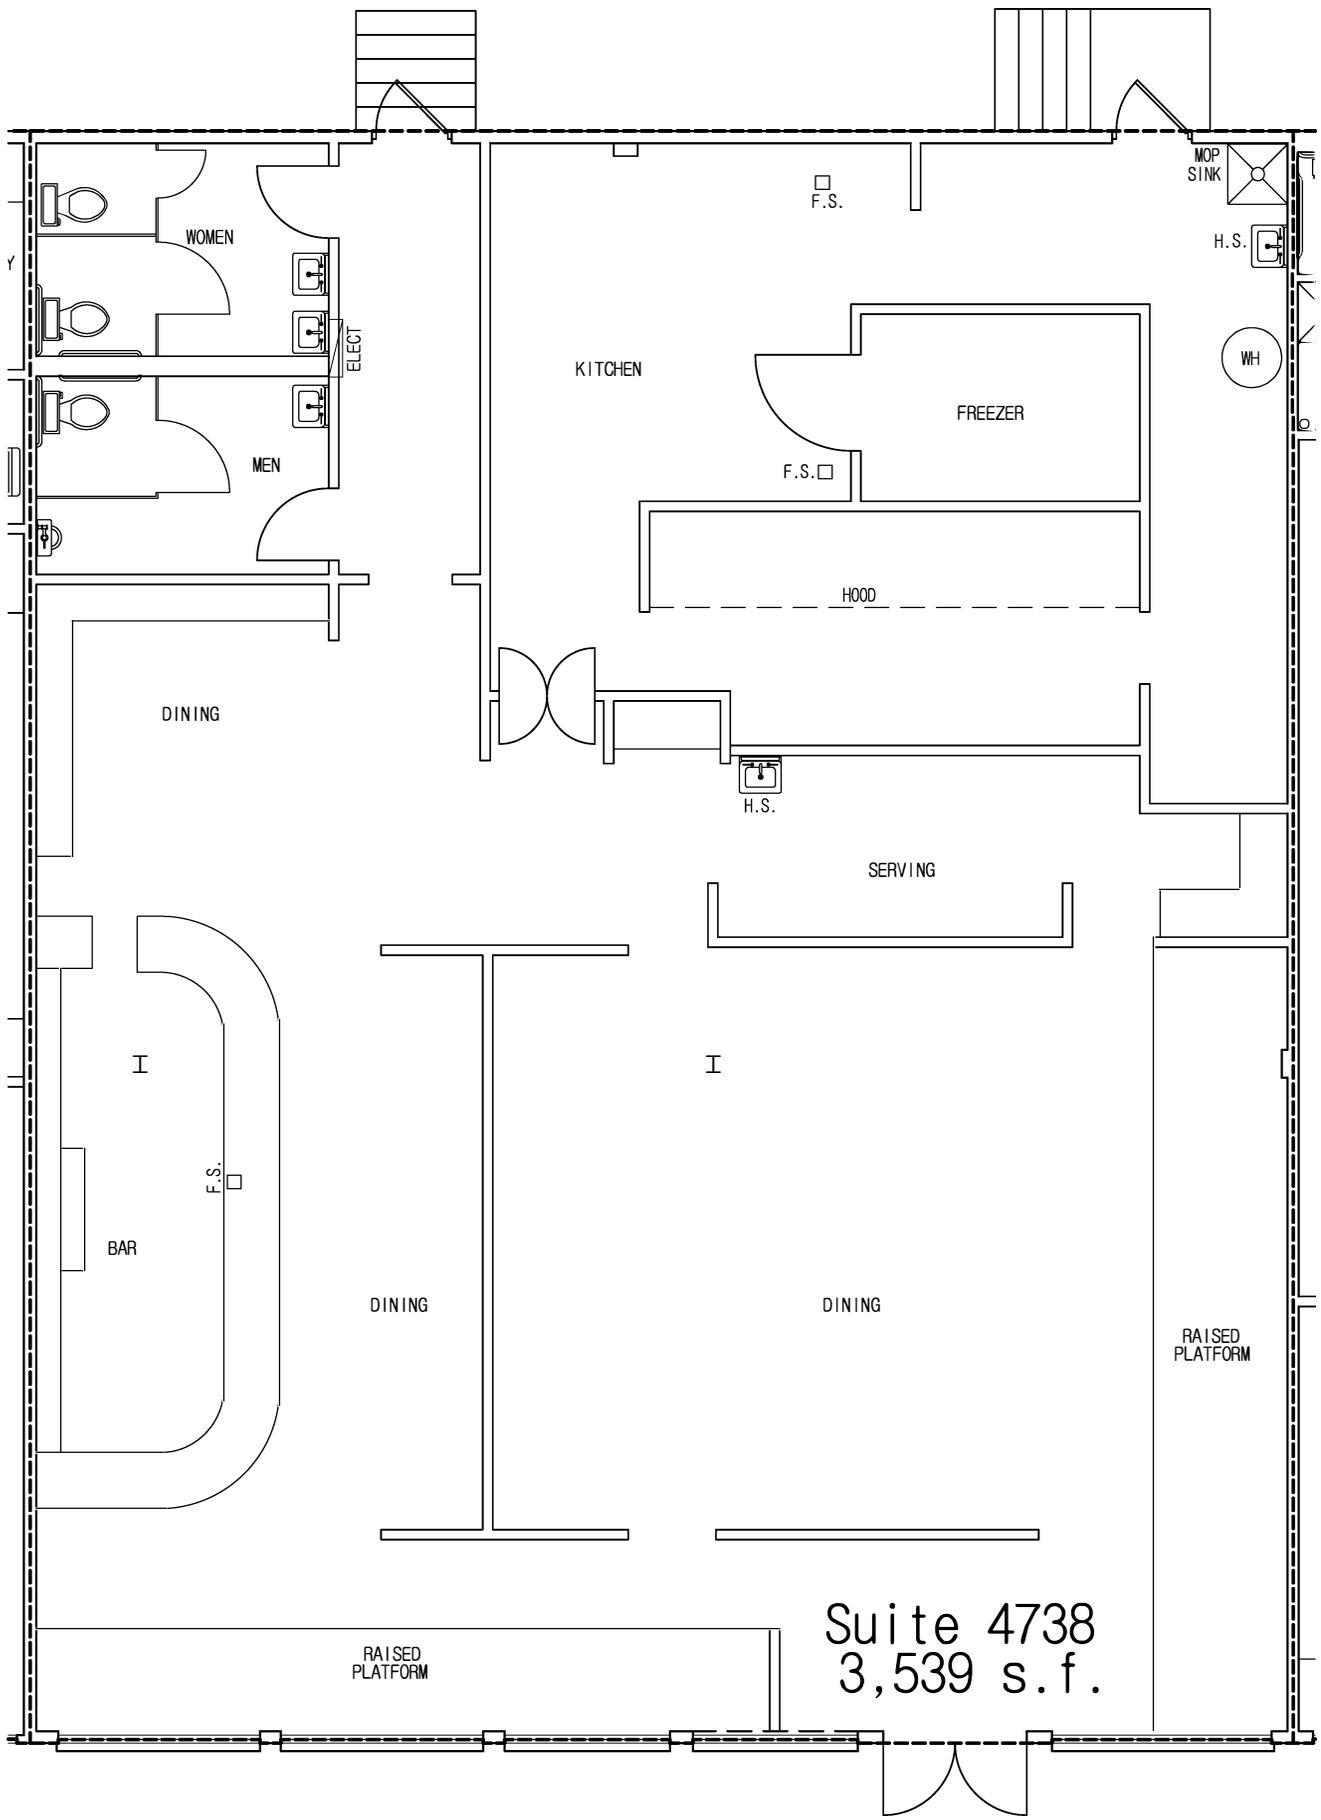

SCALE: 1/8" = 1'-0"

FLOOR PLAN

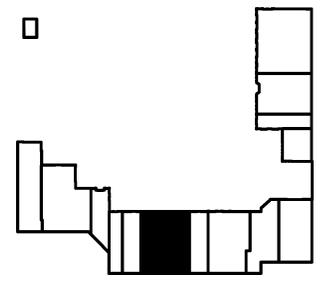

KEY PLAN



DATE:	04/06/2011
RE NO.:	1607
REVISED:	.

4738 S. Broadway Tyler, Texas

The Plaza

